


# AREA 6 TRAIL ALIGNMENT OPTIONS

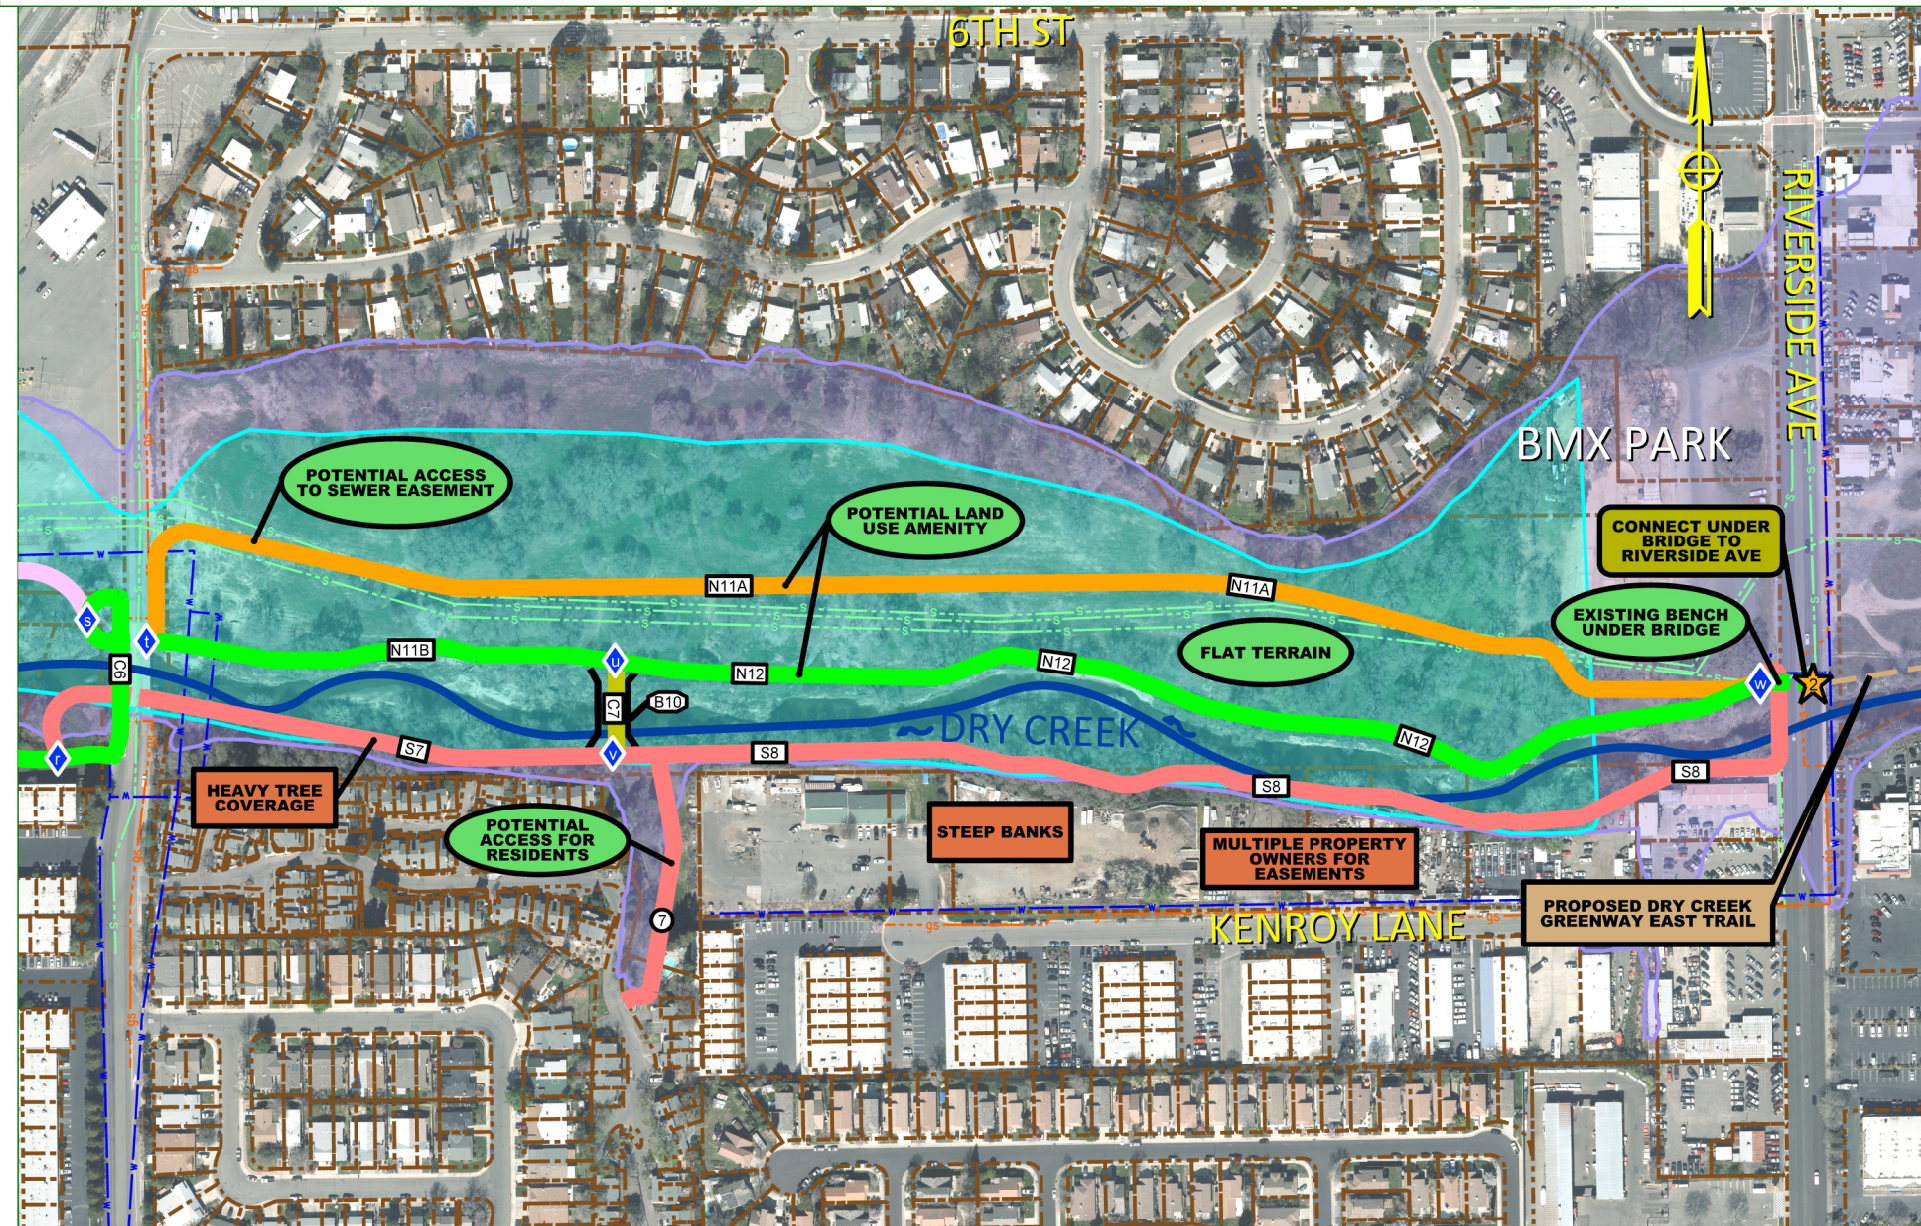

**LEGEND**

CONNECTION TO EXISTING/PROPOSED TRAIL	PROPOSED BRIDGE IDENTIFIER	OPPORTUNITY
NORTH ALIGNMENT SEGMENT IDENTIFIER	CROSSING LABEL	NEUTRAL
SOUTH ALIGNMENT SEGMENT IDENTIFIER	PROPOSED BIKE TRAIL (EAST)	CONSTRAINT
NODE	PROPERTY LINE	REGULATORY FLOODWAY
ACCESS POINT		HIGH HAZARD FLOOD ZONE

## DRY CREEK GREENWAY WEST MULTI-USE TRAIL PLANNING & FEASIBILITY STUDY